



PREREZ A - A

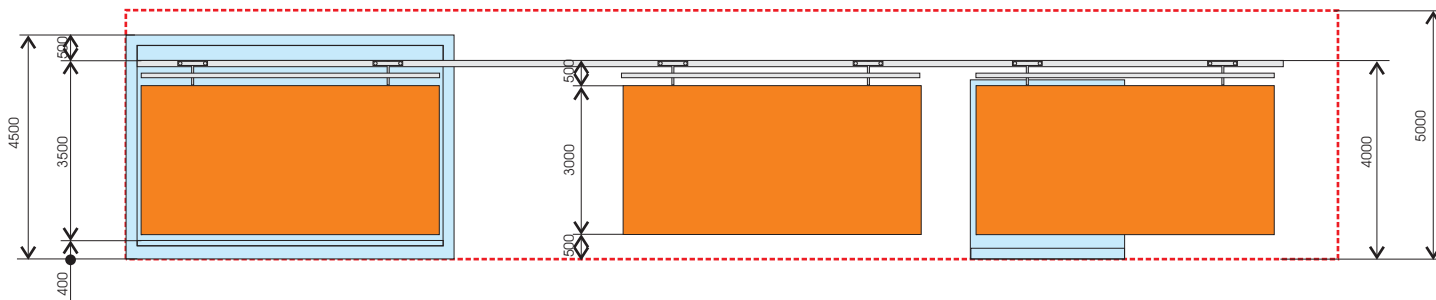

PREREZ B - B

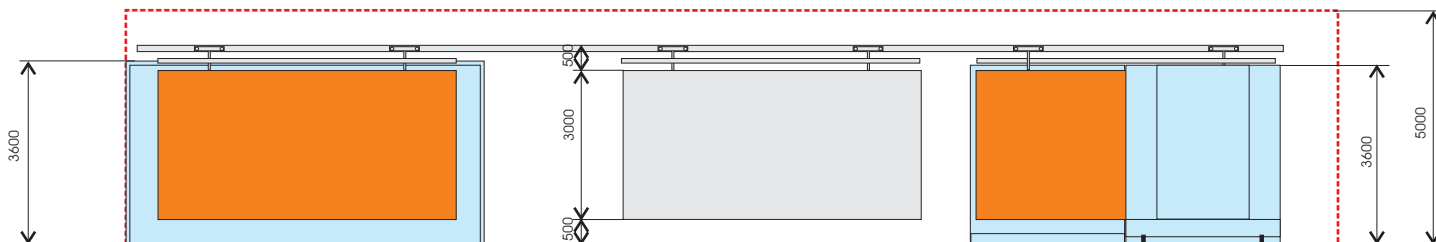

LEGENDA	
1	LAKIRNA KOMORA LKS 4500
2	KOMORNA PeČ KP - 250
3	TRANSPORTER 82
4	APLIKACIJA SAMES STAJET 406
5	PRANJE IN FOSFATIRANJE
6	POMOŽNA OPREMA